

NO	DATE	REVISION/DESCRIPTION	BY
1	00/00	REASON	JAMIE



RITZ-CRAFT
CORPORATION

CCR 5201
1st FLOOR PLAN

BUILDER	Twin Town Homes
CUSTOMER	Newell
RC REP	Brian Cunningham
STATE	ME

SCALE	1/4" = 1'-0"
DRAWN BY	Dru R Starook
DATE	5/17/2010
CONFIRM #	CCR 5201

SHEET #
1

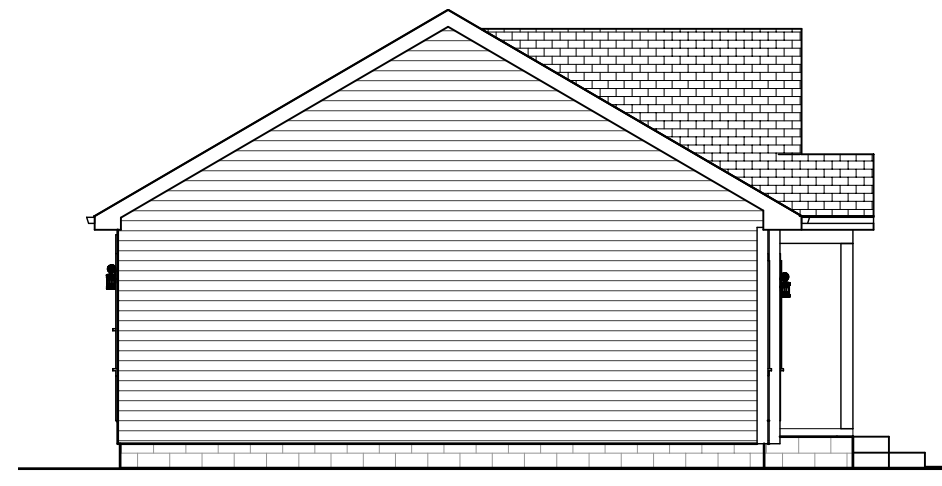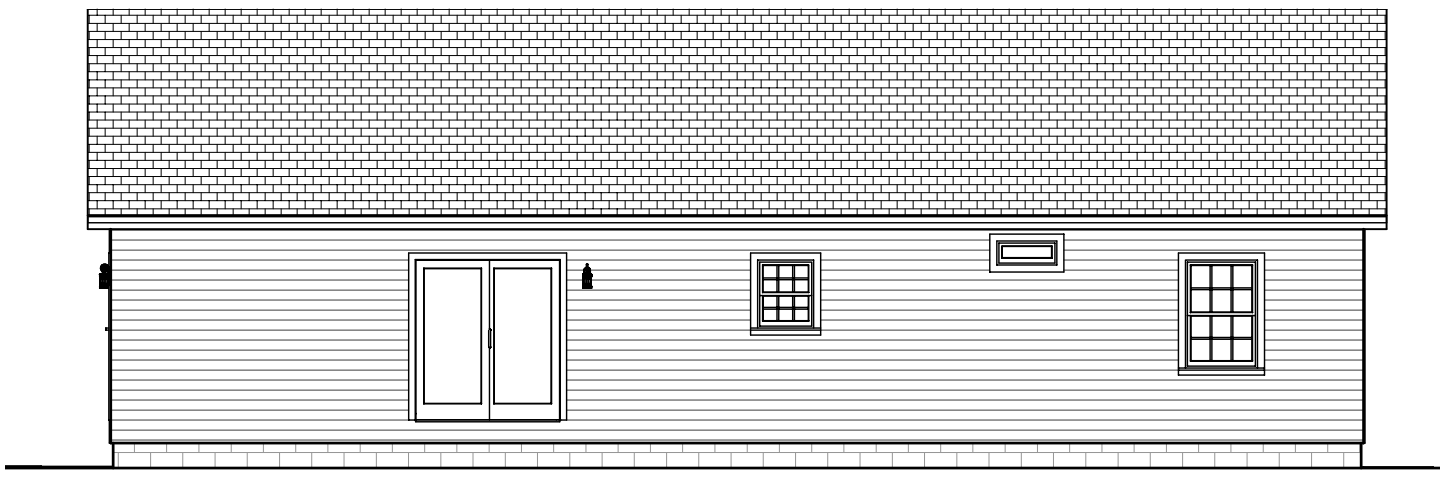

NO	DATE	REVISION/DESCRIPTION	BY
1	00/00	REASON	JAMIE

RITZ-CRAFT
CORPORATION

CCR 5201
ELEVATIONS

BUILDER Twin Town Homes
CUSTOMER Newell
RC REP Brian Cunningham
STATE ME

SCALE 1/8" = 1'-0"
DRAWN BY Dru R Starook
DATE 5/17/2010
CONFIRM # CCR 5201

SHEET #
2



NO	DATE	REVISION/DESCRIPTION	BY
1	00/00	REASON	JAMIE

RITZ-CRAFT
CORPORATION

CCR 5201
EXTERIOR VIEW

BUILDER	Twin Town Homes
CUSTOMER	Newell
RC REP	Brian Cunningham
STATE	ME

SCALE	
DRAWN BY	Dru R Starook
DATE	5/17/2010
CONFIRM #	CCR 5201

SHEET #
3



NO	DATE	REVISION/DESCRIPTION	BY
1	00/00	REASON	JAMIE

RITZ-CRAFT
CORPORATION

CCR 5201
KITCHEN VIEW

BUILDER	Twin Town Homes
CUSTOMER	Newell
RC REP	Brian Cunningham
STATE	ME

SCALE	
DRAWN BY	Dru R Starook
DATE	5/17/2010
CONFIRM #	CCR 5201

SHEET #
4



NO	DATE	REVISION/DESCRIPTION	BY
1	00/00	REASON	JAMIE

RITZ-CRAFT
CORPORATION

CCR 5201
MASTER BATH VIEW

BUILDER Twin Town Homes
 CUSTOMER Newell
 RC REP Brian Cunningham
 STATE ME

SCALE
 DRAWN BY Dru R Starook
 DATE 5/17/2010
 CONFIRM # CCR 5201

SHEET #
5



NO	DATE	REVISION/DESCRIPTION	BY
1	00/00	REASON	JAMIE


RITZ-CRAFT
CORPORATION

CCR 5201
OVERHEAD VIEW

BUILDER	Twin Town Homes
CUSTOMER	Newell
RC REP	Brian Cunningham
STATE	ME

SCALE	
DRAWN BY	Dru R Starook
DATE	5/17/2010
CONFIRM #	CCR 5201

SHEET #
6

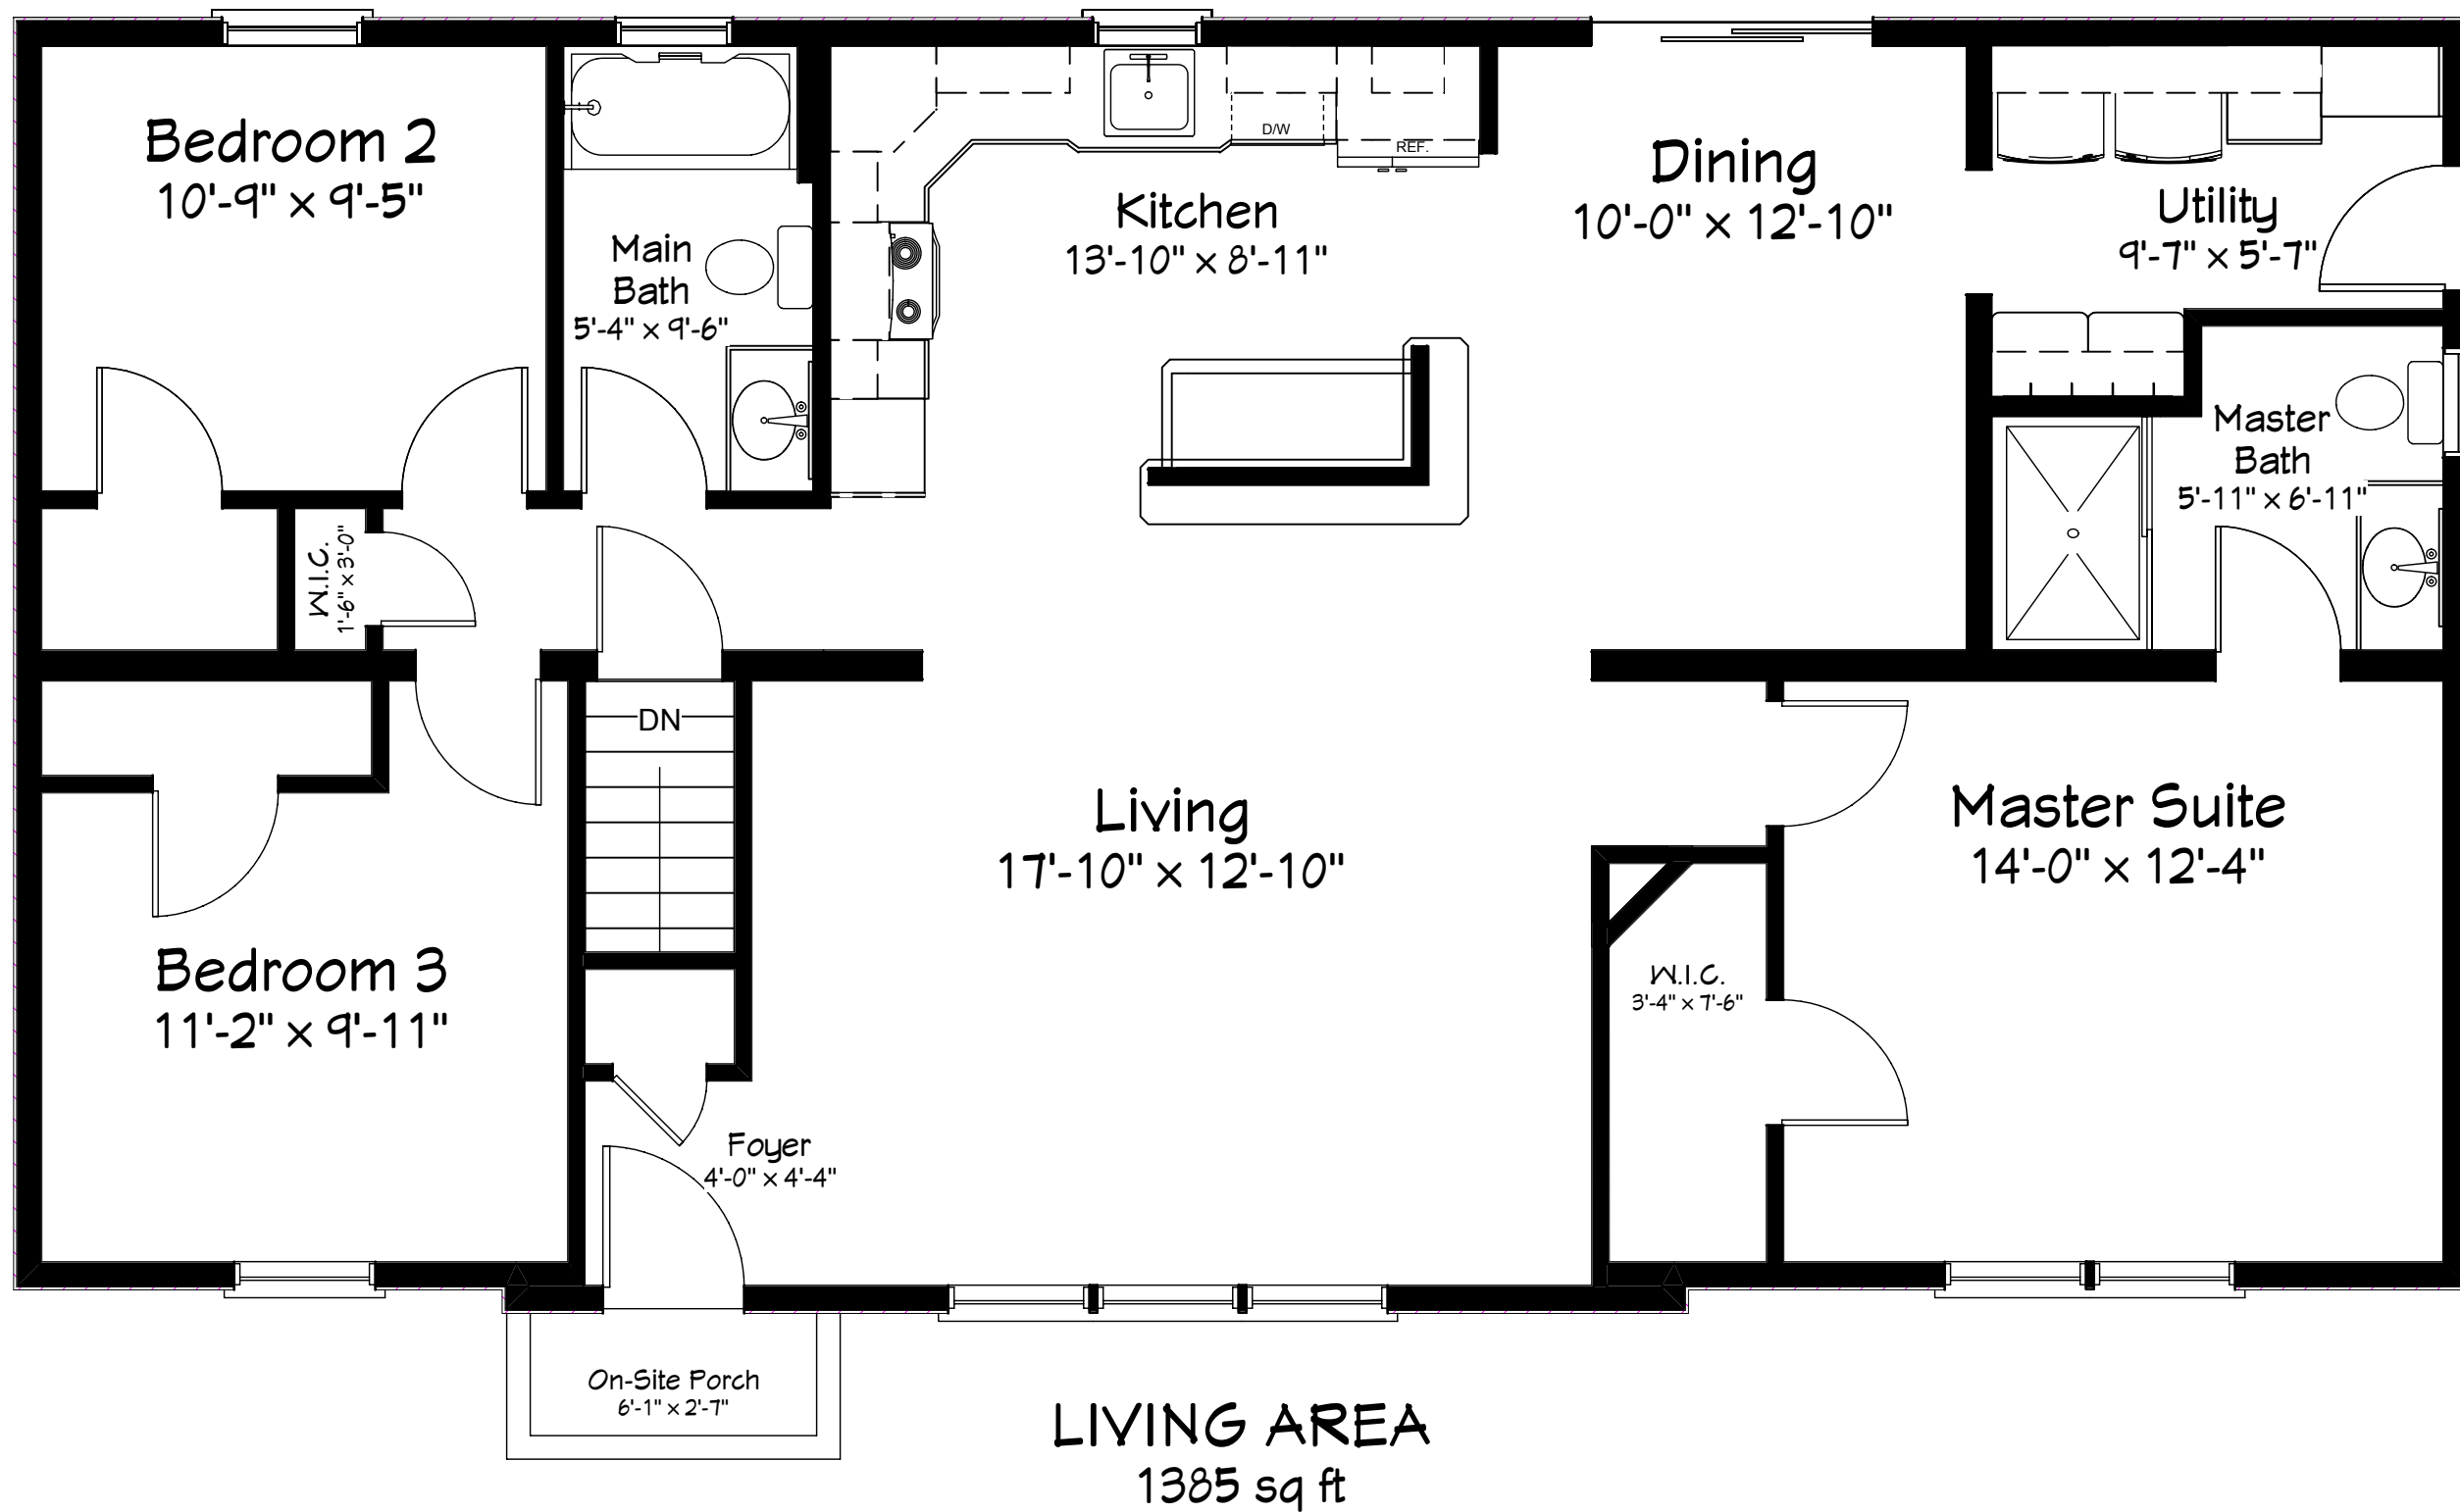

NO	DATE	REVISION/DESCRIPTION	BY
1	00/00	REASON	JAMIE

RITZ-CRAFT
 CORPORATION

CCR 5201
 LITERATURE

BUILDER	Twin Town Homes
CUSTOMER	Newell
RC REP	Brian Cunningham
STATE	ME

SCALE	
DRAWN BY	Dru R Starook
DATE	5/17/2010
CONFIRM #	CCR 5201

SHEET #
7