


RANDY 12-31-24

TWIN TOWN - FRITZ

IS-14 ISLAND
EXTRAWINDOWS
UK3 FARM SINK

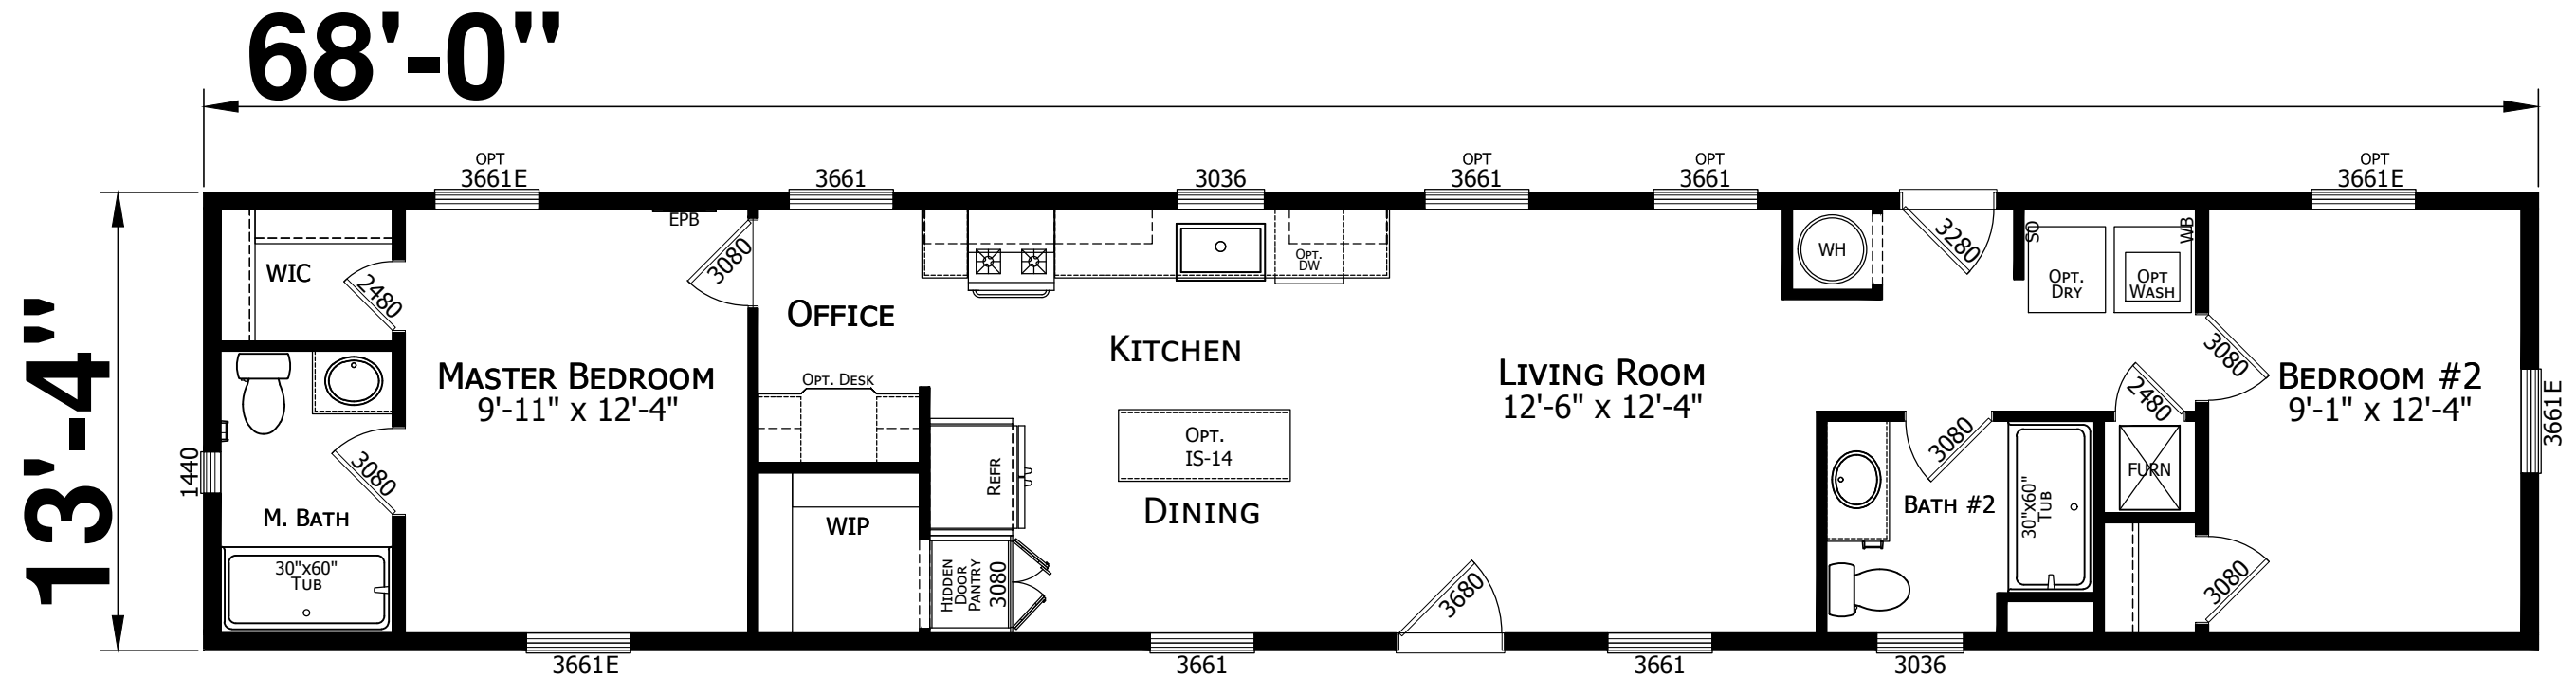

MODEL 122-07-F-ST09241

2 BEDROOM 2 BATH
68'-0" x 13'-4"
907 Sq. Ft. TOTAL
10-27-24

LINE T/O
FOR REVIEW ONLY

CHAMPION
MANUFACTURED BEAUTIFULLY™
P.O. BOX 343, OFF RT. 220, CLAYSBURG, PA 16625
101 GARDEN SPOT RD. EPHRATA, PA 17522

MODIFICATIONS

PROJECT: 122-07-F-ST09241 68'x13'-4" 2 BD 2 BTH
DRAWN BY: STAFF
DATE: 12-31-24
SCALE: 3/16" = 1'-0"

TITLE: LITERATURE PLAN
S/N A013787

SHEET: L-1010TS 122
PROPRIETARY AND CONFIDENTIAL THESE DRAWINGS AND SPECIFICATIONS ARE ORIGINAL, PROPRIETARY AND CONFIDENTIAL MATERIALS OF CHAMPION. COPYRIGHT © 1976-2024 BY CHAMPION